


WORCESTER DISTRICT REGISTRY
OF DEEDS-WORCESTER, MA
PLAN BOOK 293 PLAN 25
Received Sept. 14, 1965
11 h 35 m A M
Sheet 1 of 1
ATTEST:

Anthony J. ...
Register

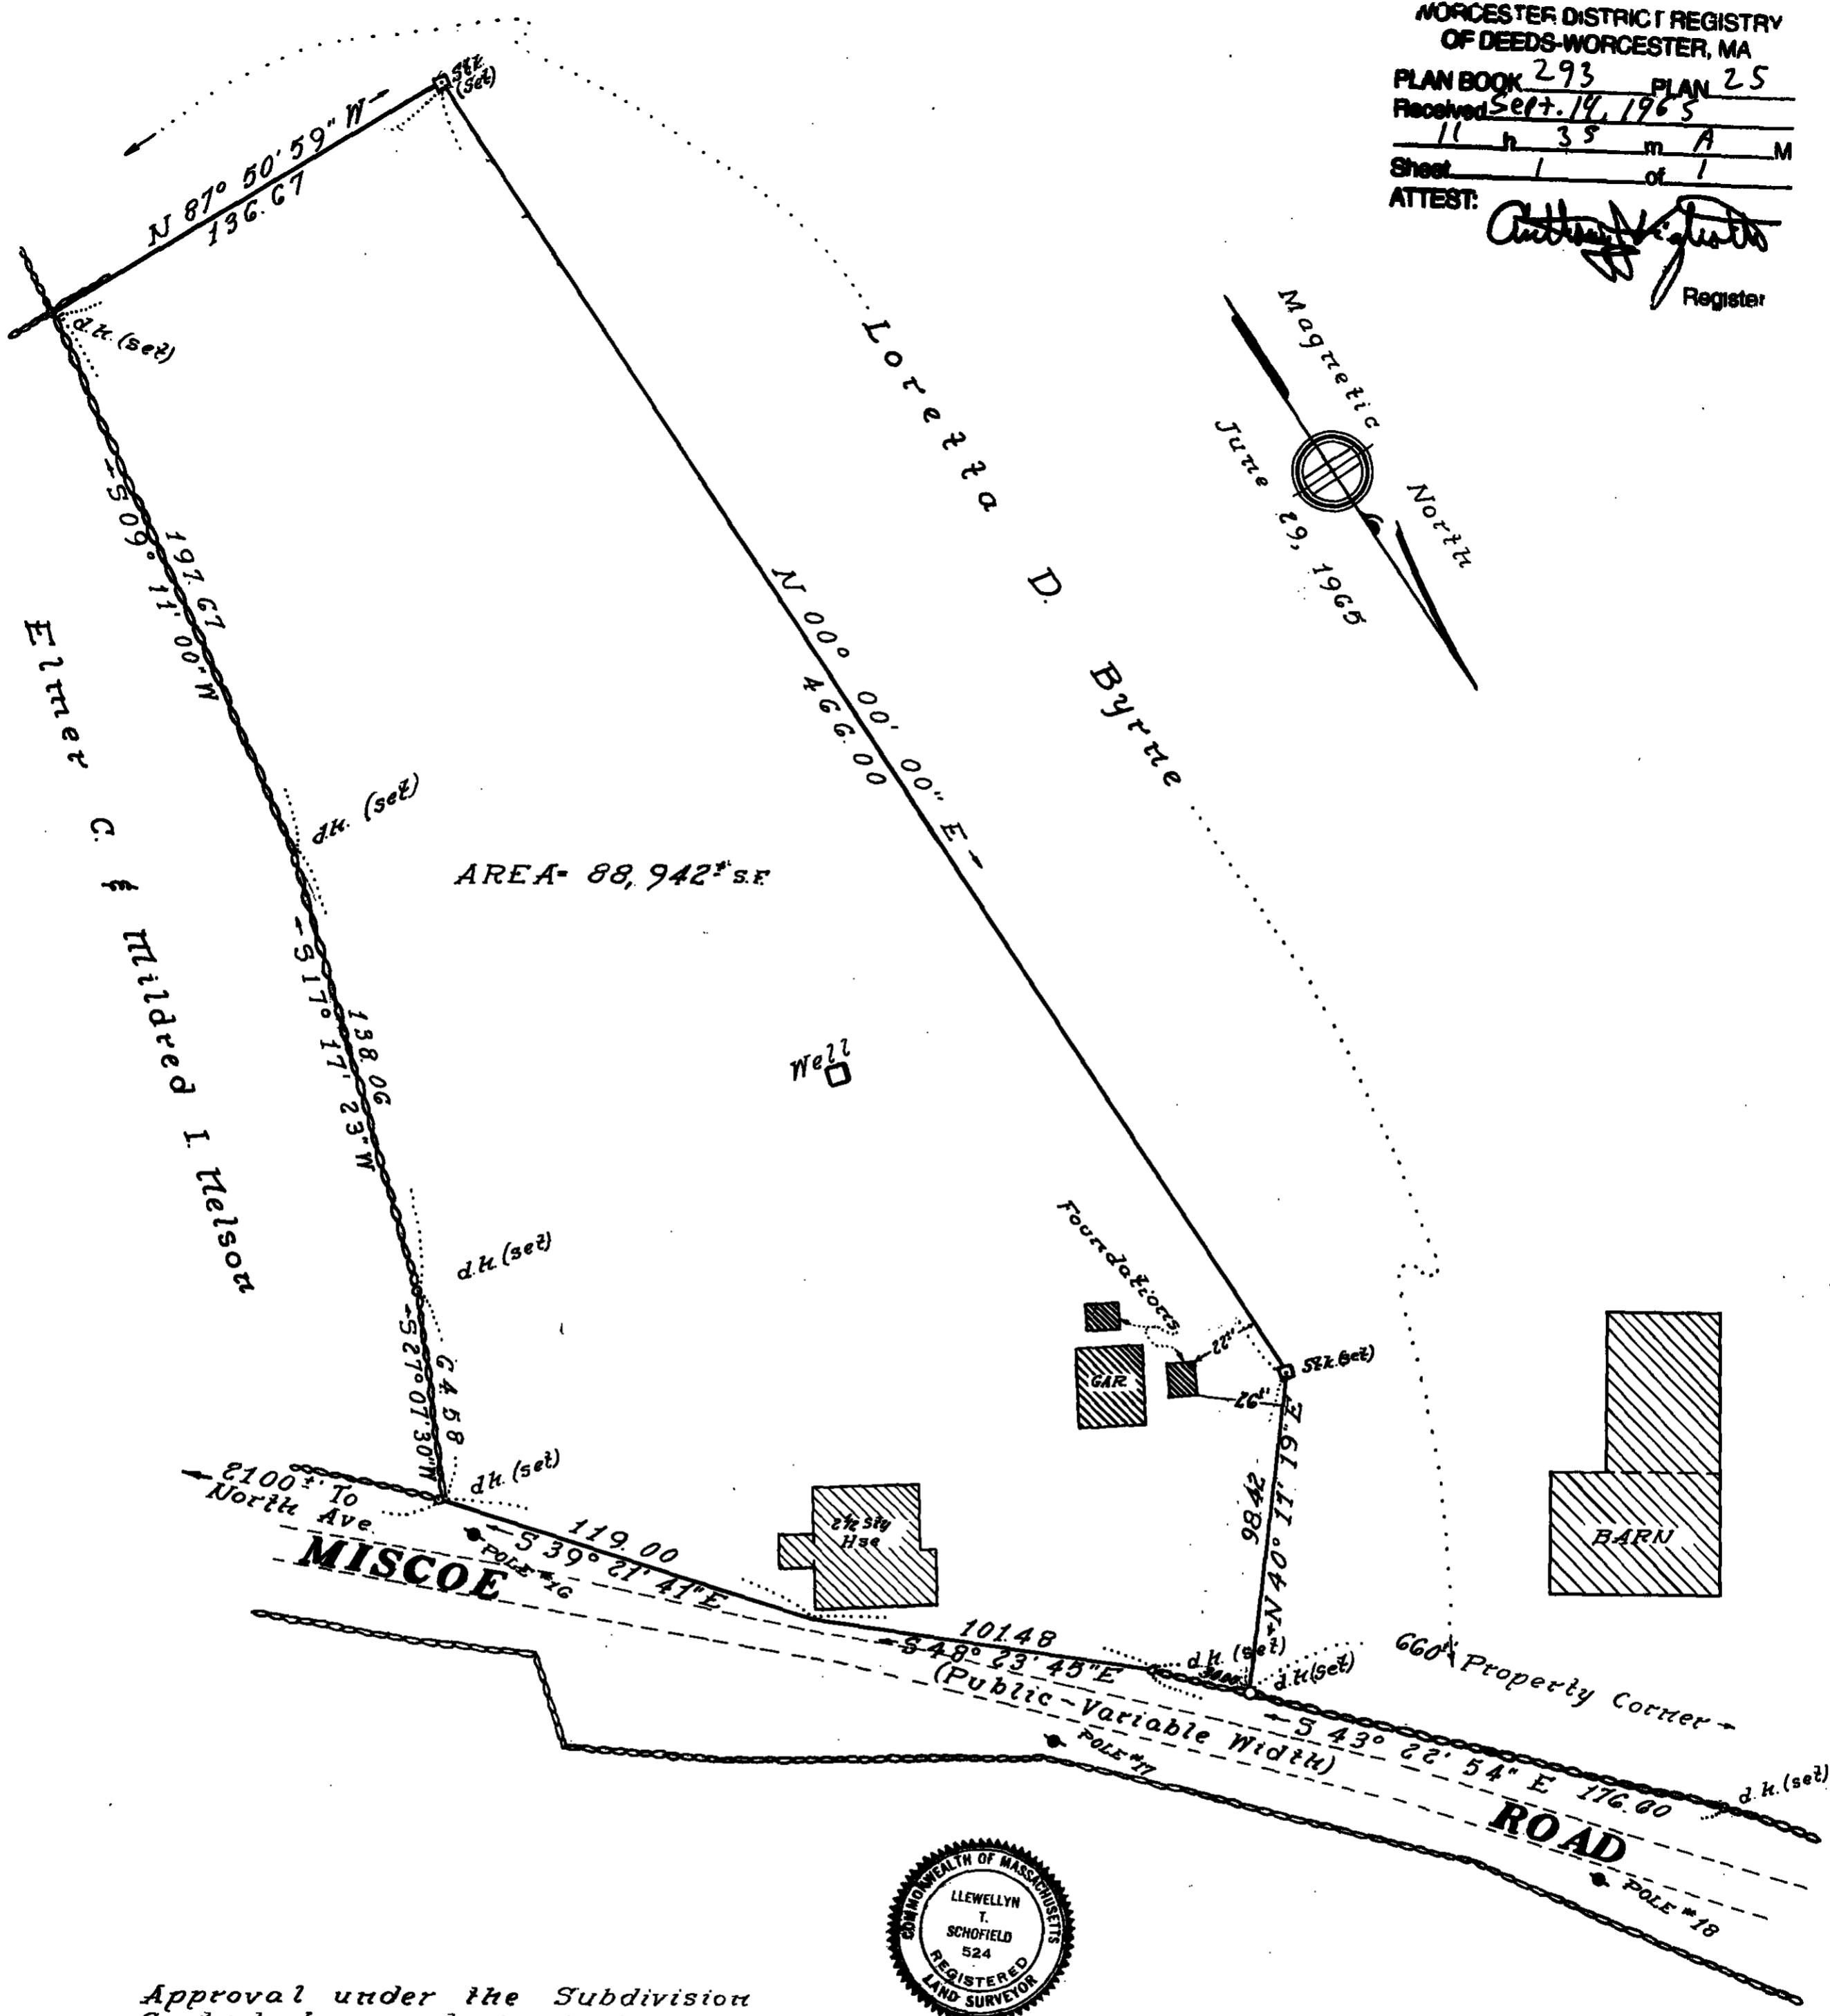

Approval under the Subdivision Control Law not required.
Mendon Planning Board
London R. Good
Leo J. Lavelle
Donald C. ...
Norman J. Rogers
Date: *July 8, 1965*

Plat of Land in
MENDON, MASS.
Property of: Loretta D. Byrne
Scale 1" = 40' July 6, 1965
Schofield Brothers, Registered
Land Surveyors
48 Park Street, Frammingham, Mass.
121 E. Main Street, Milford, Mass.
Revised July 26, 1965

7811

d.w.

7811