


PLAN OF LAND
 sold by
 LOUIS R. & EVELYN N. HICKMOTT
 To FRANCIS J. & THELMA FINO
 MENDON, MASS.
 FEBRUARY, 1954

Scale: 1 inch = 40 feet

WORCESTER DISTRICT REGISTRY
 OF DEEDS-WORCESTER, MA
 PLAN BOOK 196 PLAN 47
 Received Mar. 30, 1954
 8 h. 30 m. A.M.
 Sheet 1 of 1
 ATTEST: *Anthony J. Gault*
 REGISTER

Now or formerly
 WILLIAM J. HAZARD

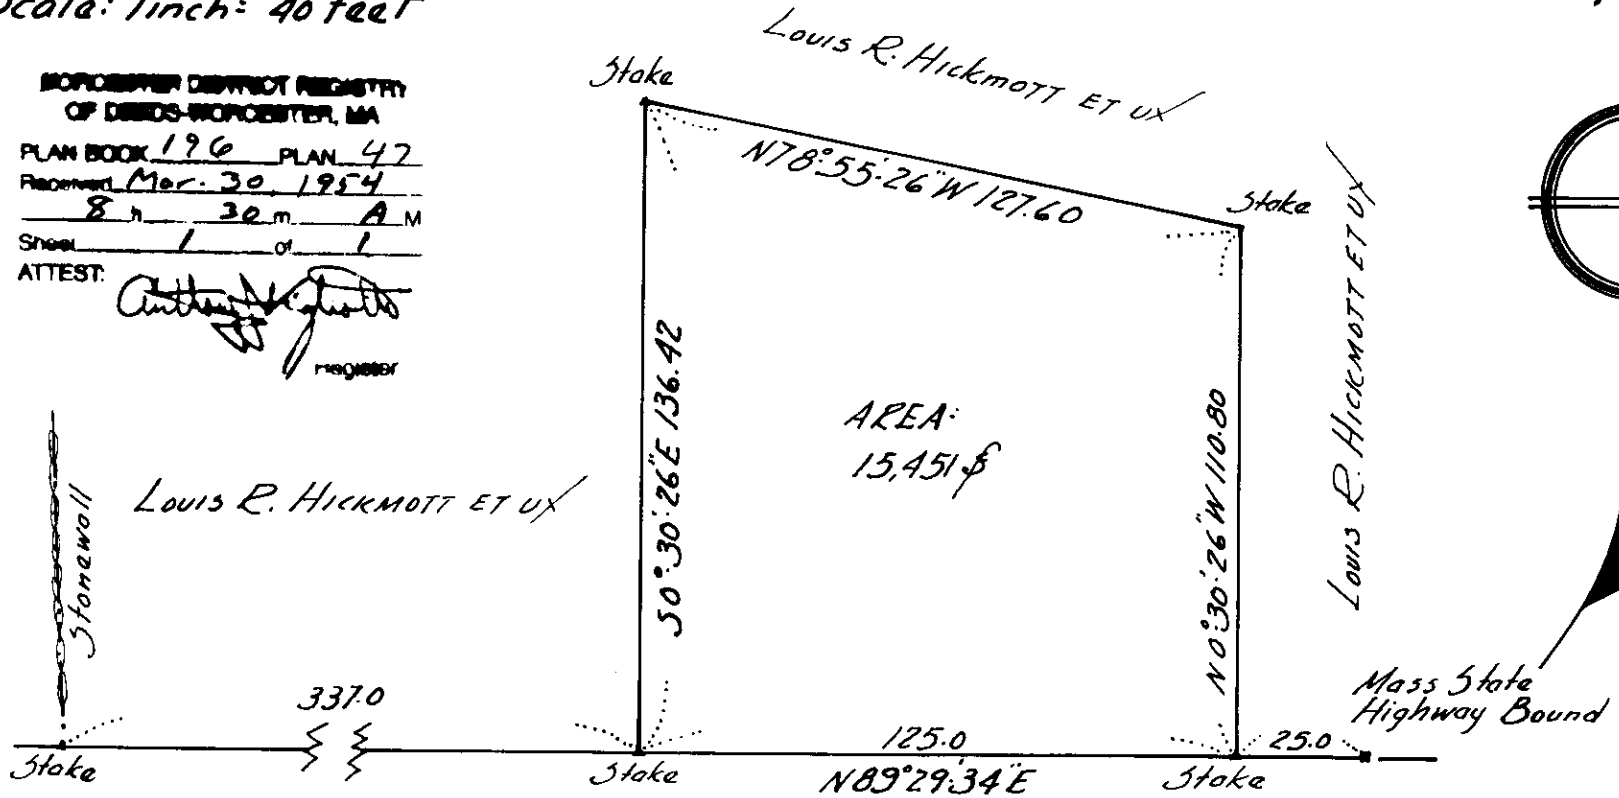

← to Uxbridge
 UXBRIDGE ROAD
 Mass State Highway
 1949 Relocation

FRANCIS J. BRENNAN
 SURVEYOR
 UXBRIDGE, MASS.