


PLANNING BOARD APPROVAL
UNDER THE SUBDIVISION
CONTROL LAW NOT REQUIRED

HICKMOTT

James E. Farmer
G. Arthur Small
Arthur Wasson
James R. Ford

BEING A MAJORITY OF
MEMBERS OF MENDON
MASS PLANNING BOARD
DATE 5/22/62

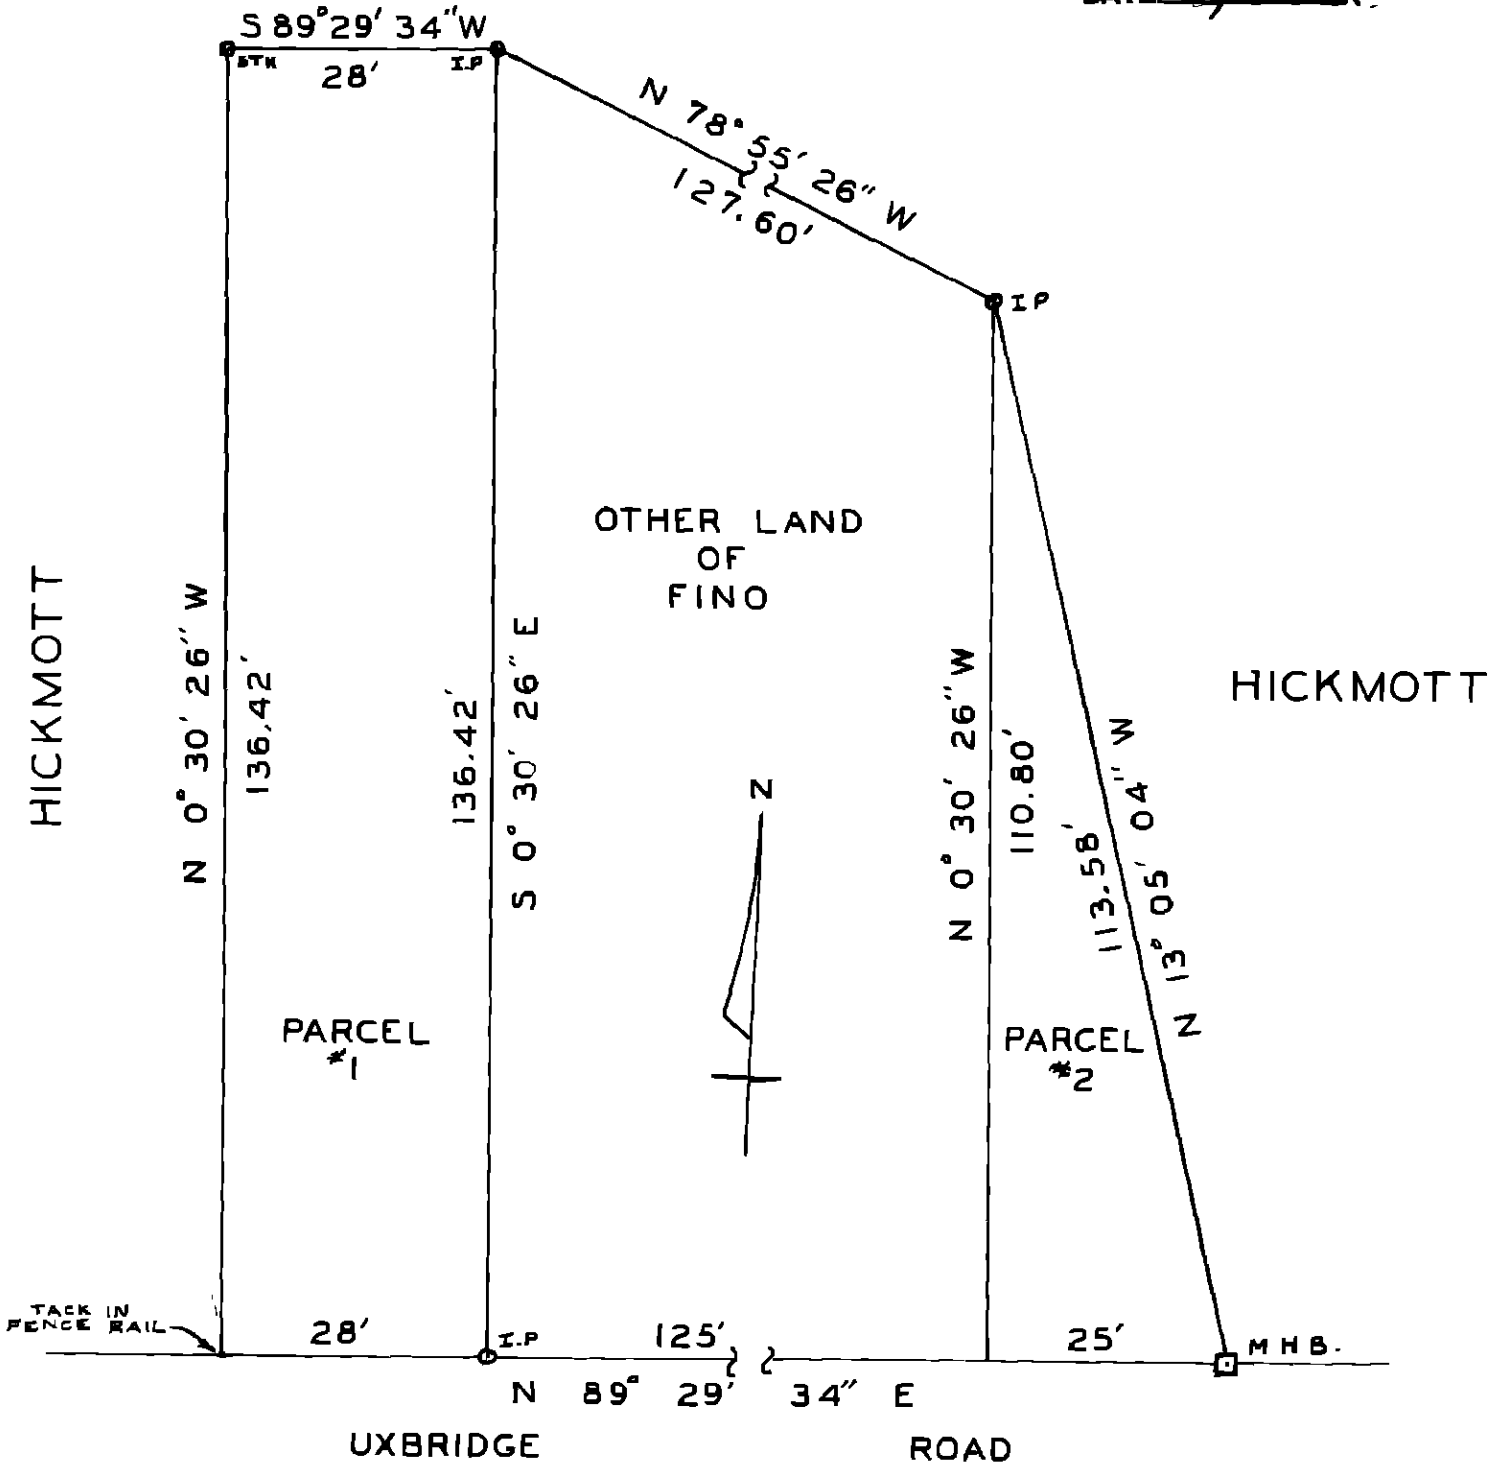

LAND IN MENDON, MASS.
DEEDED TO
FRANCIS J. & THELMA FINO
BY
LOUIS R. & EVELYN N. HICKMOTT

WORCESTER DISTRICT REGISTRY
OF DEEDS-WORCESTER MA
PLAN BOOK 265 PLAN 29
Received JUL 13 1962
8:30 A.M.
Shew l a l
ATTEST *[Signature]*
Register

SCALE 1"=20' JUNE 21, 1961
P. MACNEVIN



582-20