
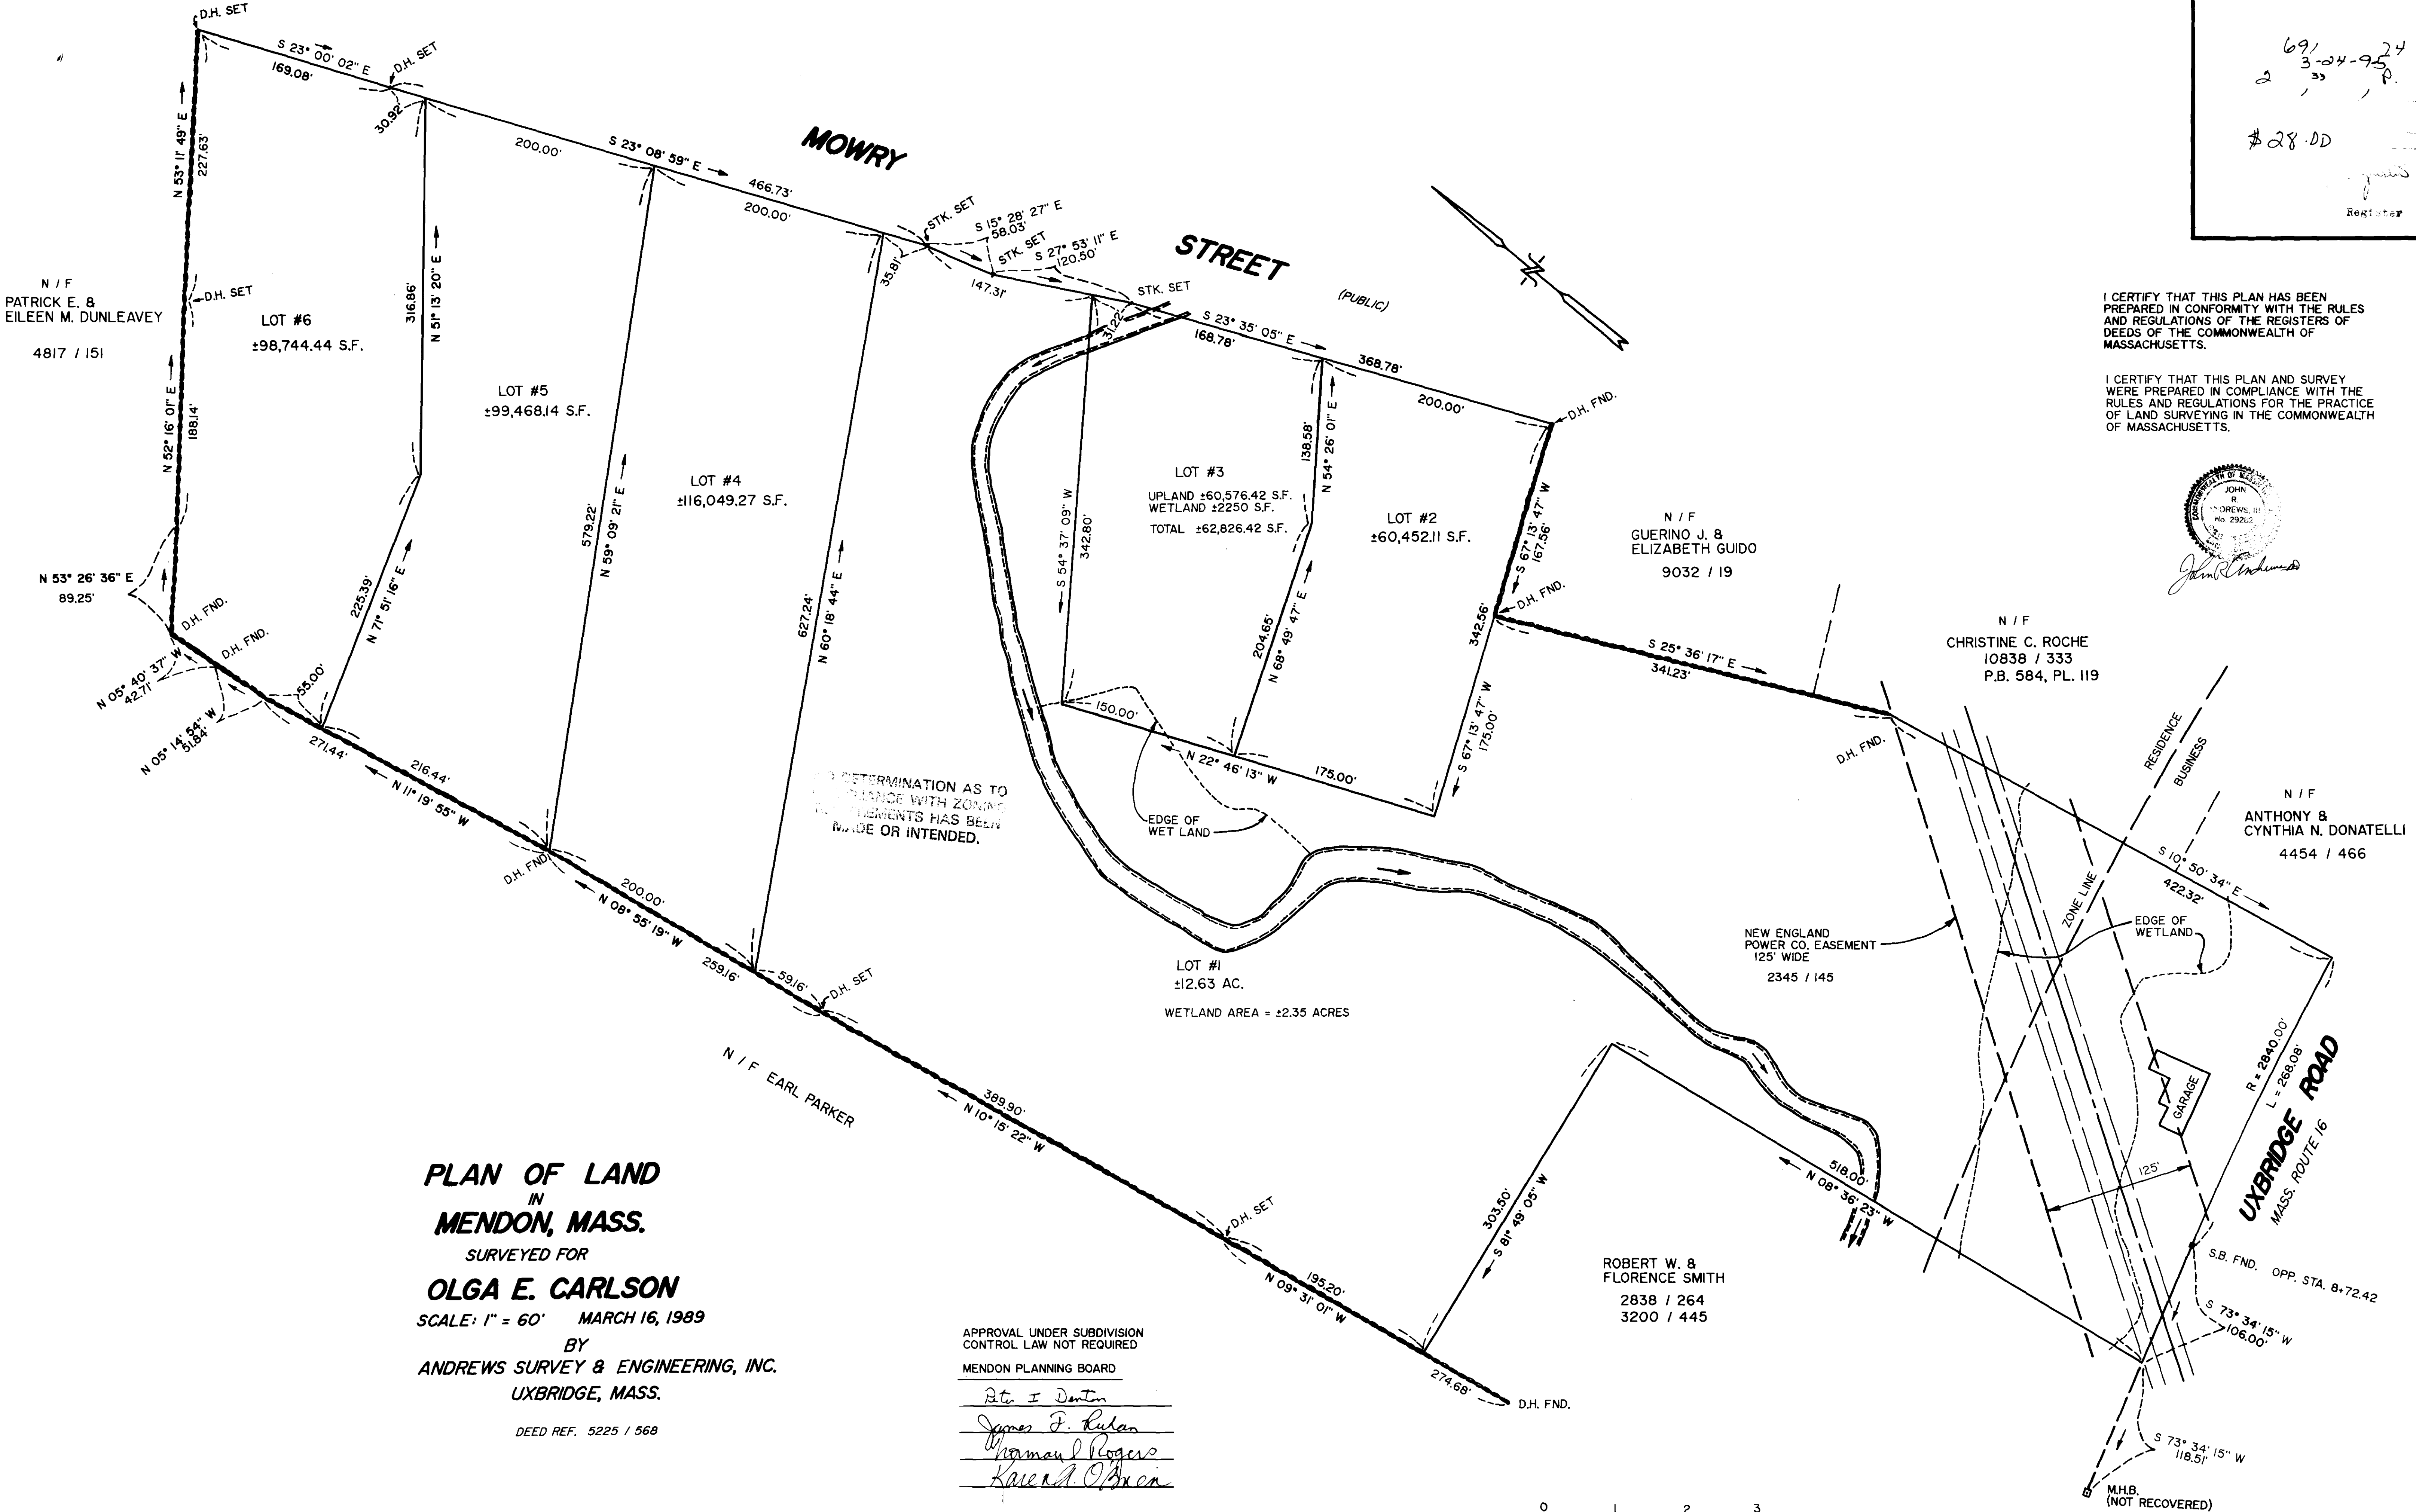


691  
3-24-95  
2 33  
\$28.00  
Register

I CERTIFY THAT THIS PLAN HAS BEEN PREPARED IN CONFORMITY WITH THE RULES AND REGULATIONS OF THE REGISTERS OF DEEDS OF THE COMMONWEALTH OF MASSACHUSETTS.

I CERTIFY THAT THIS PLAN AND SURVEY WERE PREPARED IN COMPLIANCE WITH THE RULES AND REGULATIONS FOR THE PRACTICE OF LAND SURVEYING IN THE COMMONWEALTH OF MASSACHUSETTS.

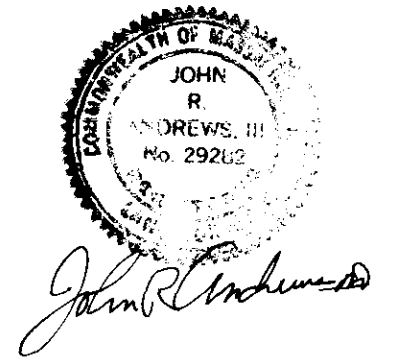

**PLAN OF LAND**  
IN  
**MENDON, MASS.**  
SURVEYED FOR  
**OLGA E. CARLSON**  
SCALE: 1" = 60' MARCH 16, 1989  
BY  
**ANDREWS SURVEY & ENGINEERING, INC.**  
UXBRIDGE, MASS.

DEED REF. 5225 / 568

APPROVAL UNDER SUBDIVISION CONTROL LAW NOT REQUIRED  
MENDON PLANNING BOARD  
*Rita I. Denton*  
*James F. Kulan*  
*Norman Rogers*  
*Karen A. O'Brien*

BEING A MAJORITY  
DATE *April 24, 1989*

