


PLAN OF LAND
 IN
 MENDON, MASS.
 TO BE
 CONVEYED TO EVERT VANDERLINDE
 AND JAMES W. WAITE

SCALE: 1 IN. = 100 FT. APRIL 1966
 COMPILED BY VERNON A. BARROWS, JR.

36 ACRES ±

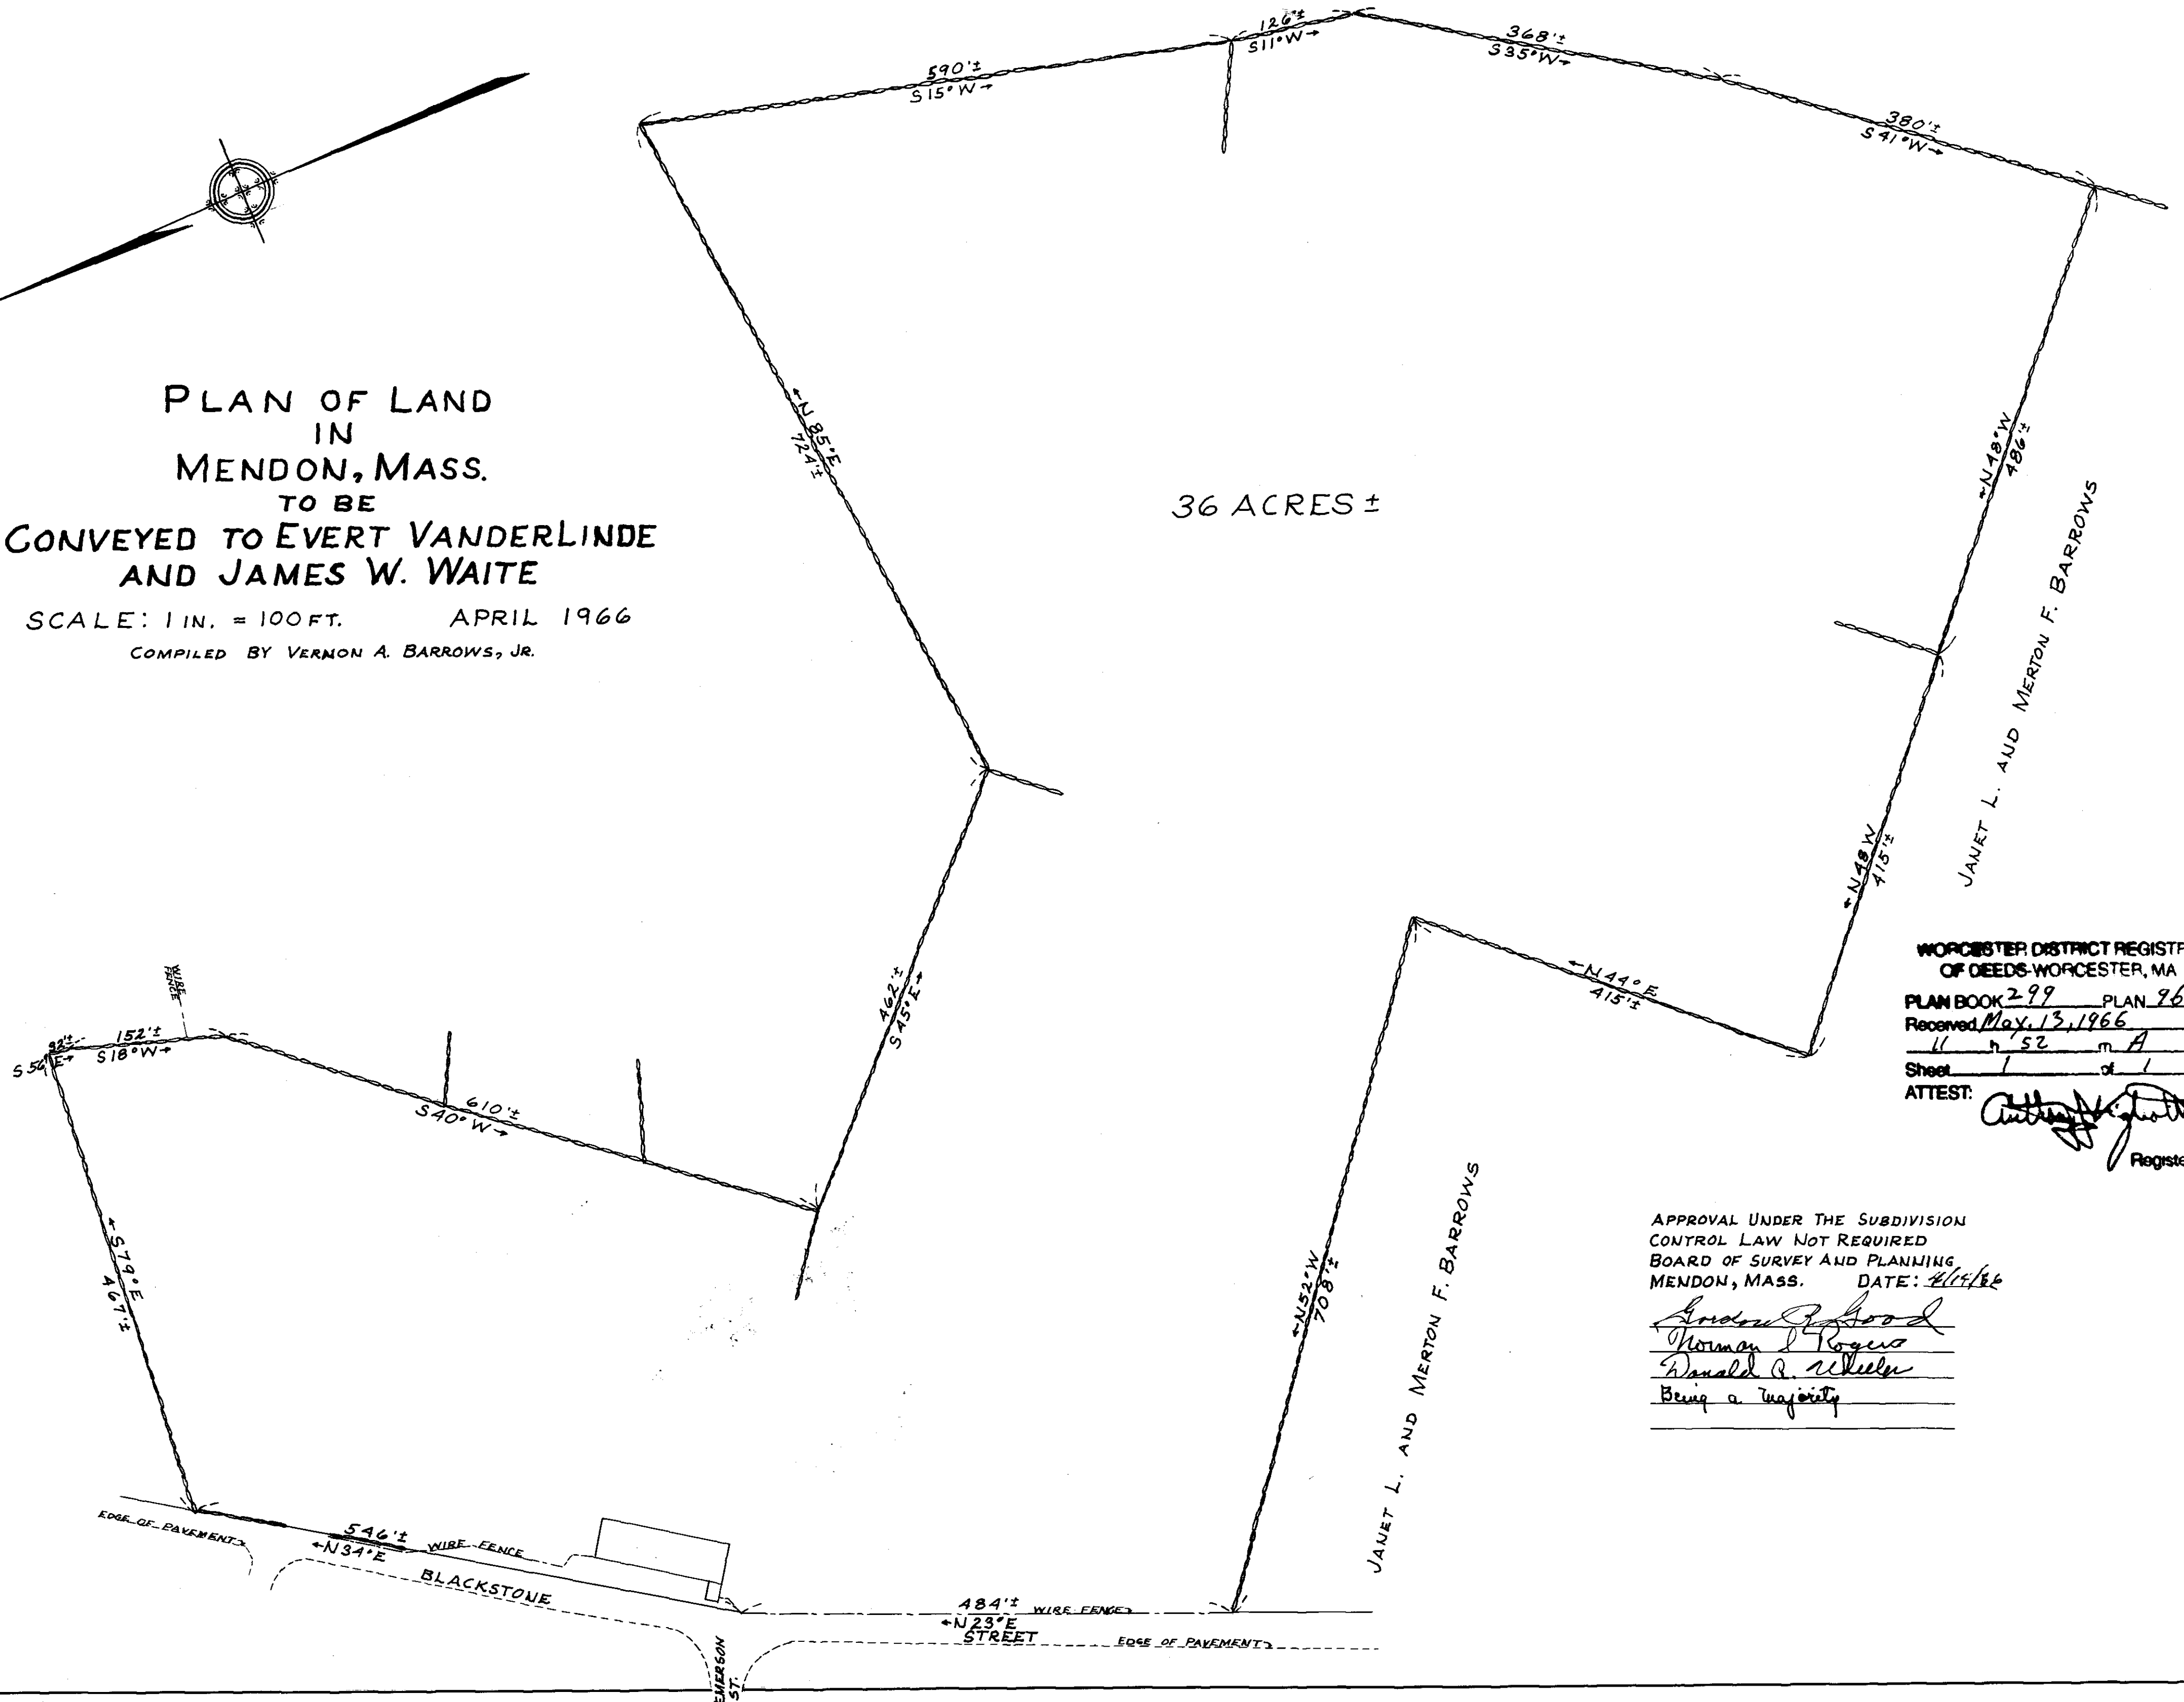

WORCESTER DISTRICT REGISTRY
 OF DEEDS-WORCESTER, MA
 PLAN BOOK 299 PLAN 96
 Received May 13, 1966
 11 h 52 m A M
 Sheet 1 of 1

ATTEST: *Anthony J. Good*
 Register

APPROVAL UNDER THE SUBDIVISION
 CONTROL LAW NOT REQUIRED
 BOARD OF SURVEY AND PLANNING
 MENDON, MASS. DATE: 4/14/66

Norman J. Rogers
Donald A. Wheeler
 Being a majority