



WORCESTER DISTRICT REGISTER
 OF DEEDS
 PLAN 679 PLAN 121
 Received March 30, 1994
 10:34 AM
 \$ 285
 ATTEST: *[Signature]*

THIS PLAN WAS PREPARED IN ACCORDANCE WITH THE RULES AND REGULATIONS OF THE REGISTERS OF DEEDS.

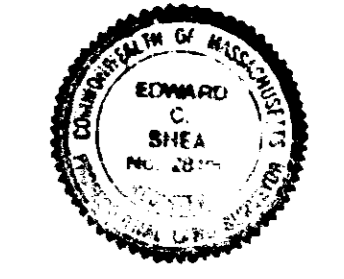

Edward C. Shea
 DATE: Sept. 24, 1993

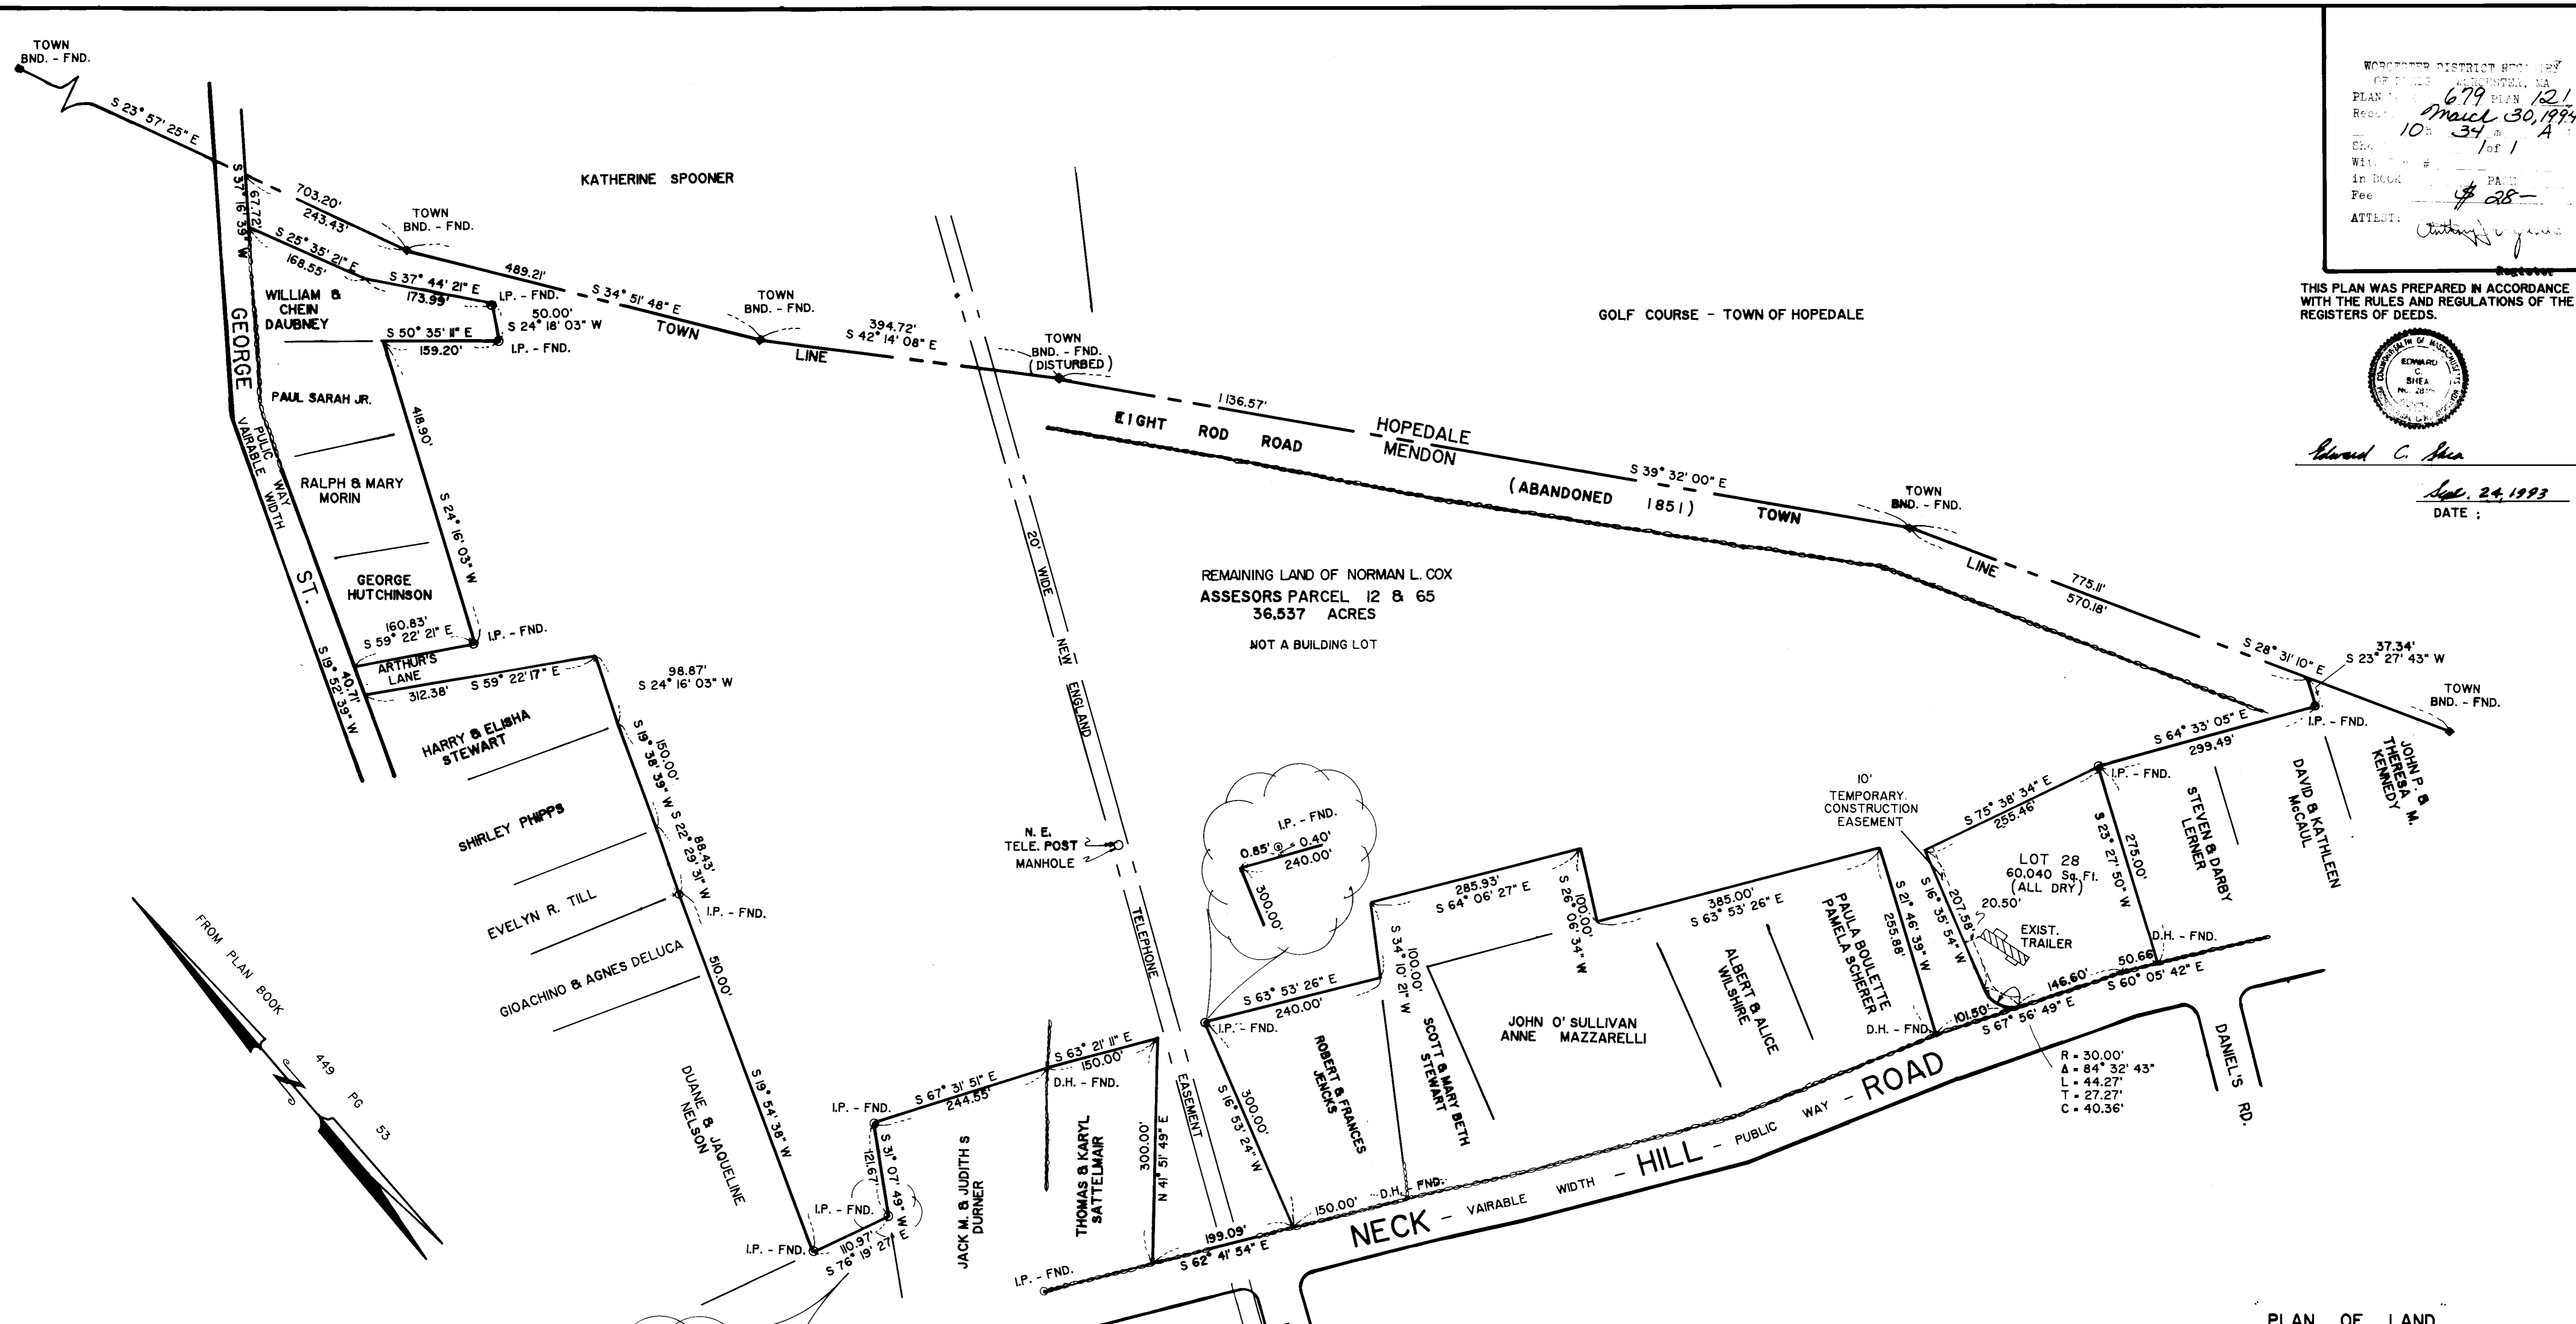

APPROVAL UNDER THE SUBDIVISION CONTROL LAW NOT REQUIRED
MENDON PLANNING BOARD
[Signatures]
 DATE: 4/27/93

PLAN OF LAND
 IN
 MENDON, MA.
 SURVEYED FOR
 NORMAN L. COX

SCALE 1" = 100'
 SEPT. 8, 1993

NOTE: THIS PLAN WAS PREPARED TO DEFINE LOT 28 ON NECK HILL ROAD AND ALL THE REMAINING LAND OF NORMAN L. COX AT THE NORTHEASTERLY INTERSECTION OF NECK HILL ROAD AND GEORGE STREET.

SHEA ENGINEERING & SURVEYING CO. INC.
 30 UXBRIDGE ROAD MENDON, MA 01756

30 Neck Hill Rd. Mendon