


Formerly Ames

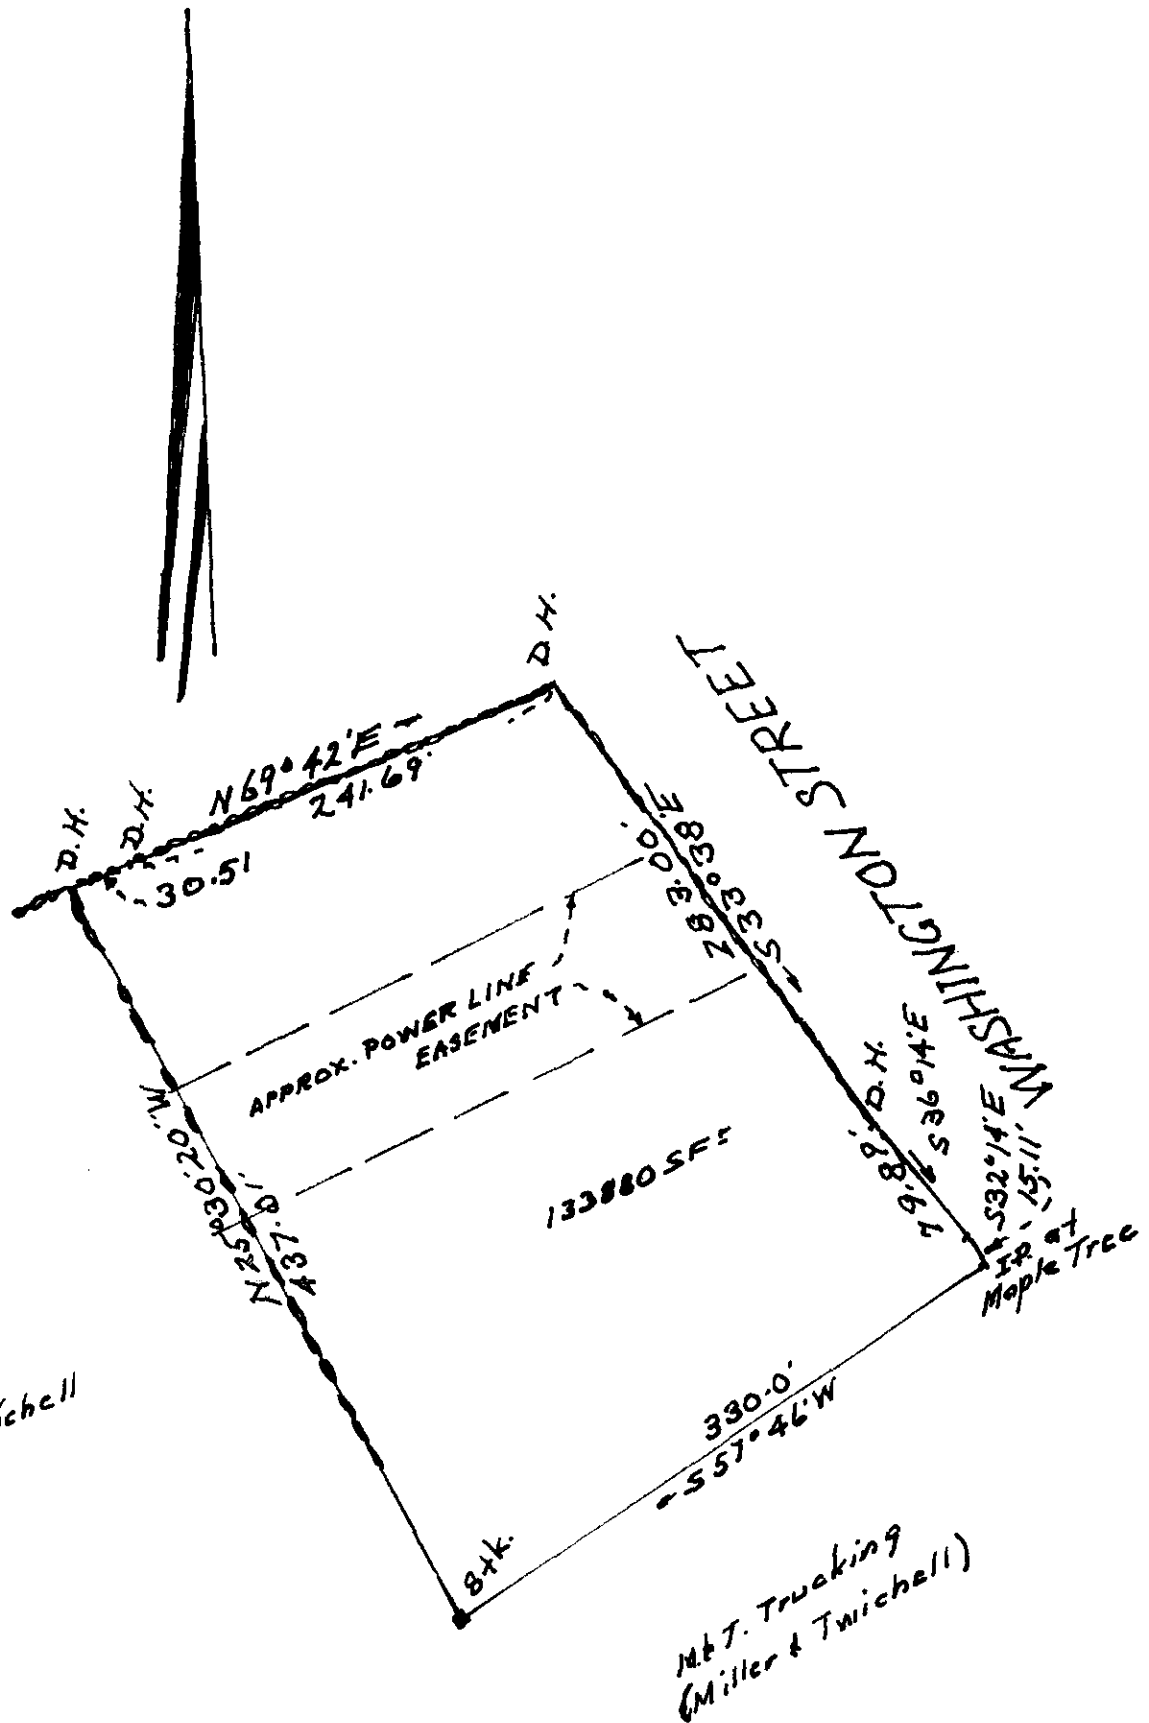

WORCESTER DISTRICT REGISTRY OF DEEDS-WORCESTER, MA

PLAN BOOK 567 PLAN 57  
 Received Aug. 2, 1972  
4 h 23 m P M  
 Sheet 1 of 1

ATTEST:  
*Anthony Viglietta*  
 Register

Miller & Twichell

Mt. Trucking (Miller & Twichell)

APPROVAL UNDER SUBDIVISION CONTROL LAW NOT REQUIRED

MENDON PLANNING BOARD

Donald A. Wheeler  
George J. Bond  
Albert J. Shivers

This being a majority of the board.  
Date: 7/25/72

LAND OF M/T TRUCKING CO.  
 HOWARD MILLER, ETAL.  
 MENDON, MASS.  
 JULY 25, 1972.  
 Scale - 100' to an Inch

John R. Andrews, Jr. Surveyor

